


6.206.10.07.1.3

6.206.10.07.1.3

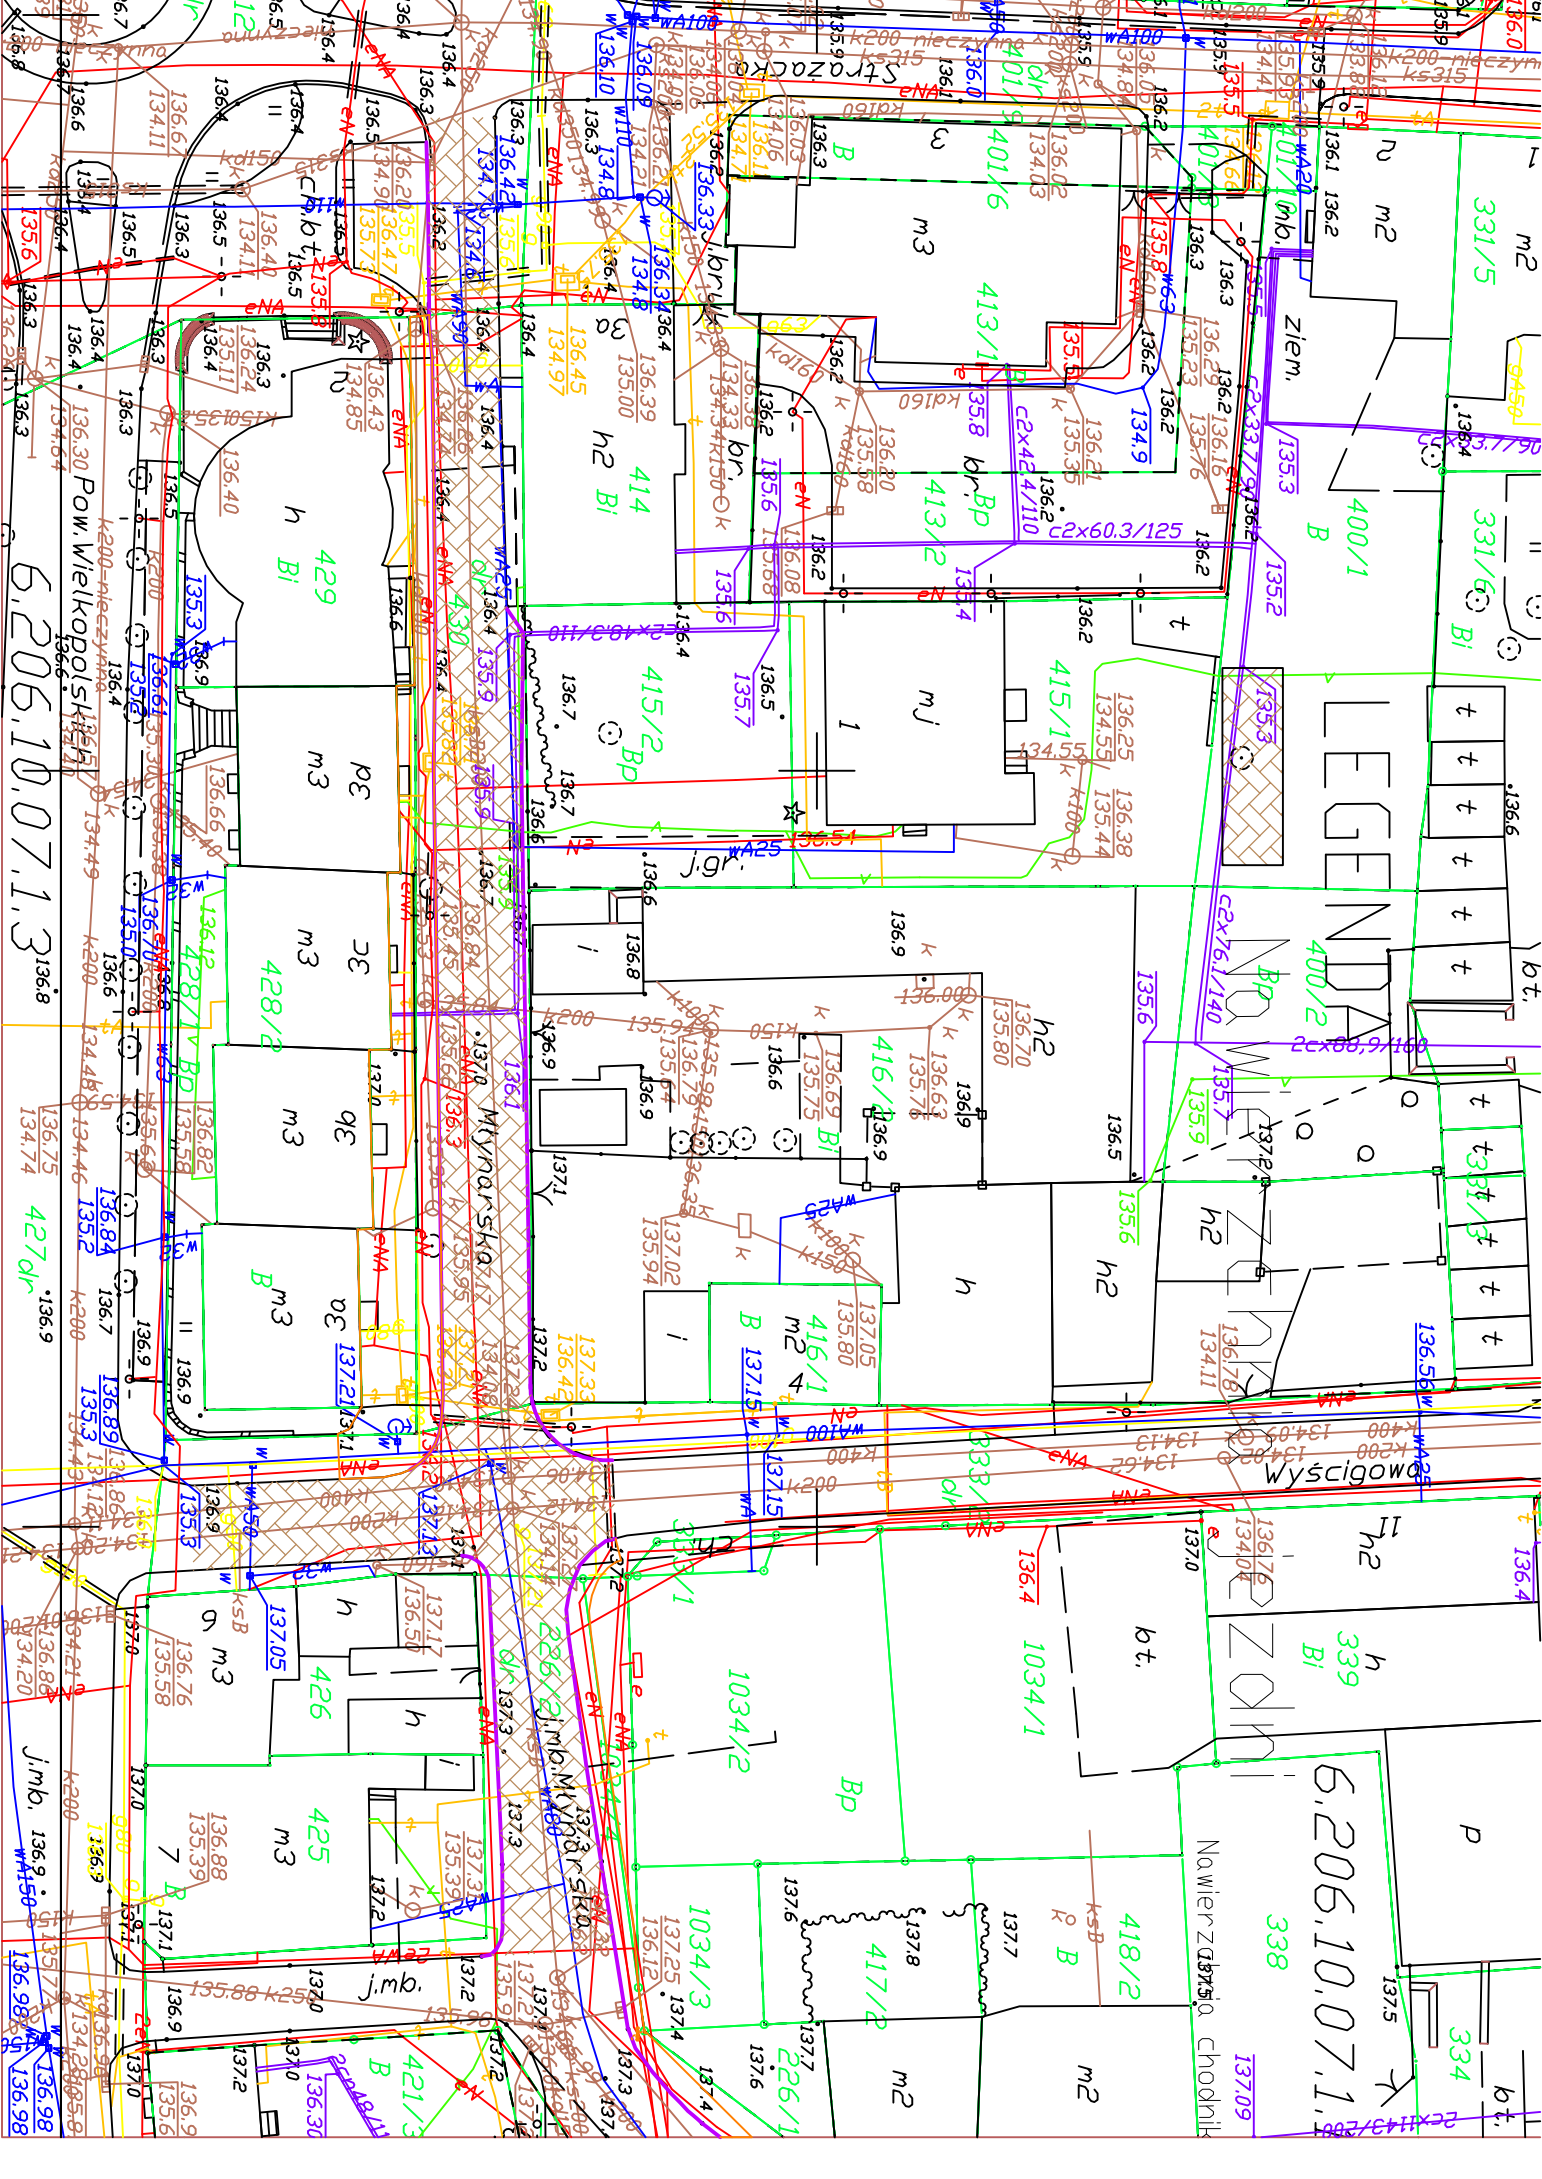

6.206.10.07.1.3

6.206.10.07.1.3